




ARTS AND SCIENCES BUILDING (A&S)
 FIRST FLOOR PLAN
 BUILDING #001
 37181.04 SQUARE FEET

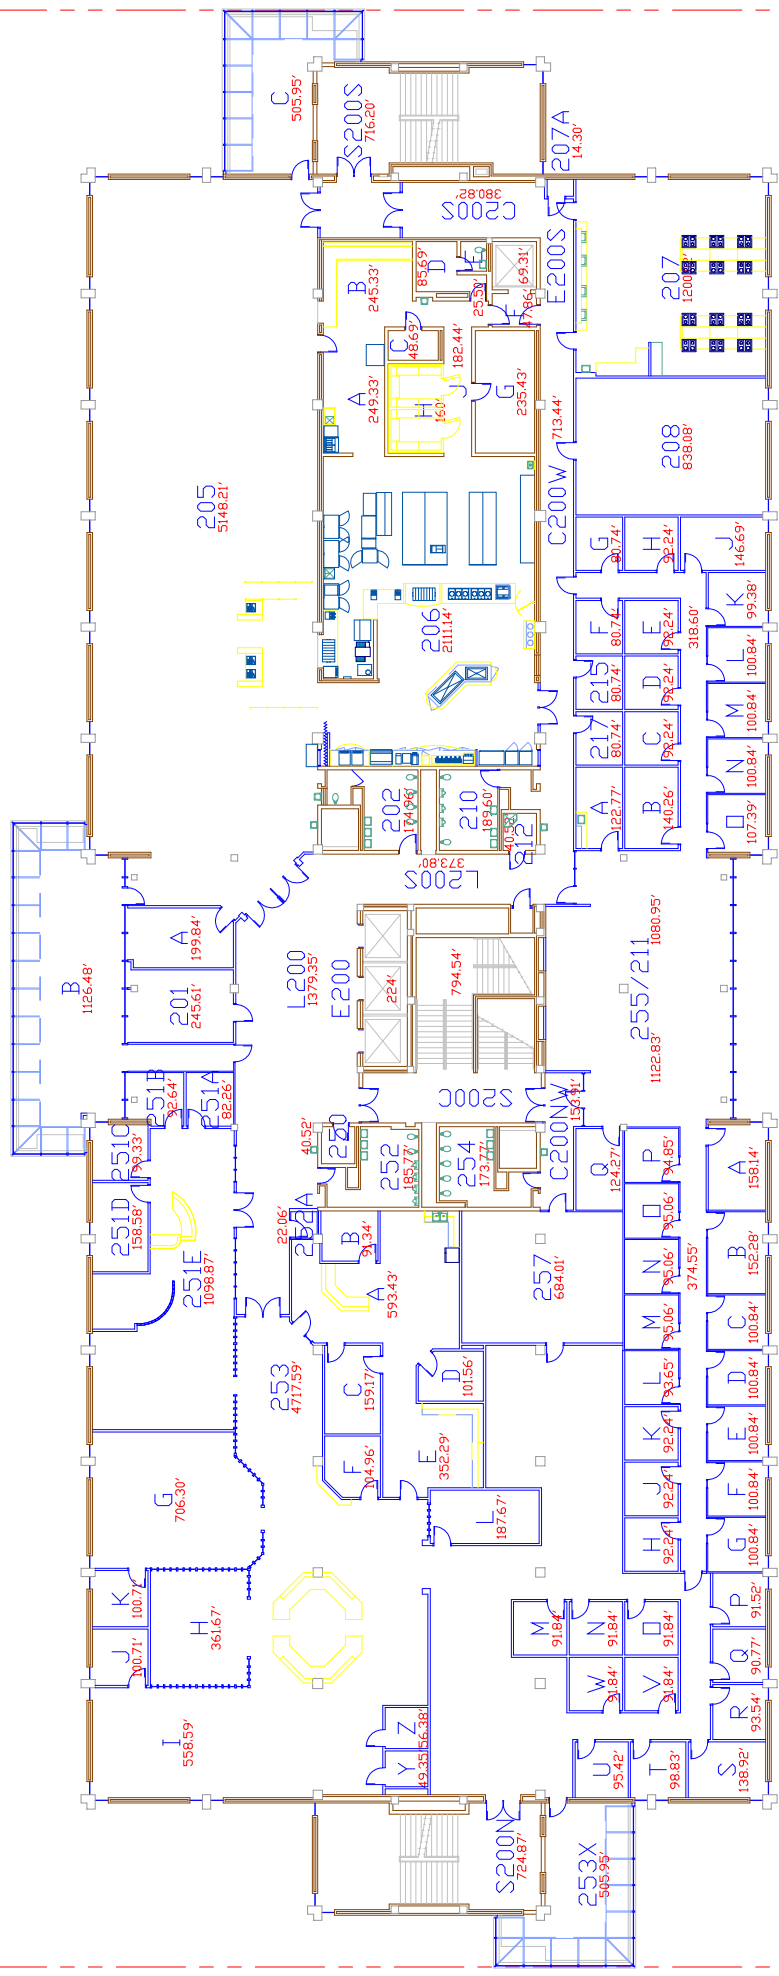

ARTS AND SCIENCES BUILDING (A&S)
 SECOND FLOOR PLAN
 BUILDING #001
 39425.64 SQUARE FEET

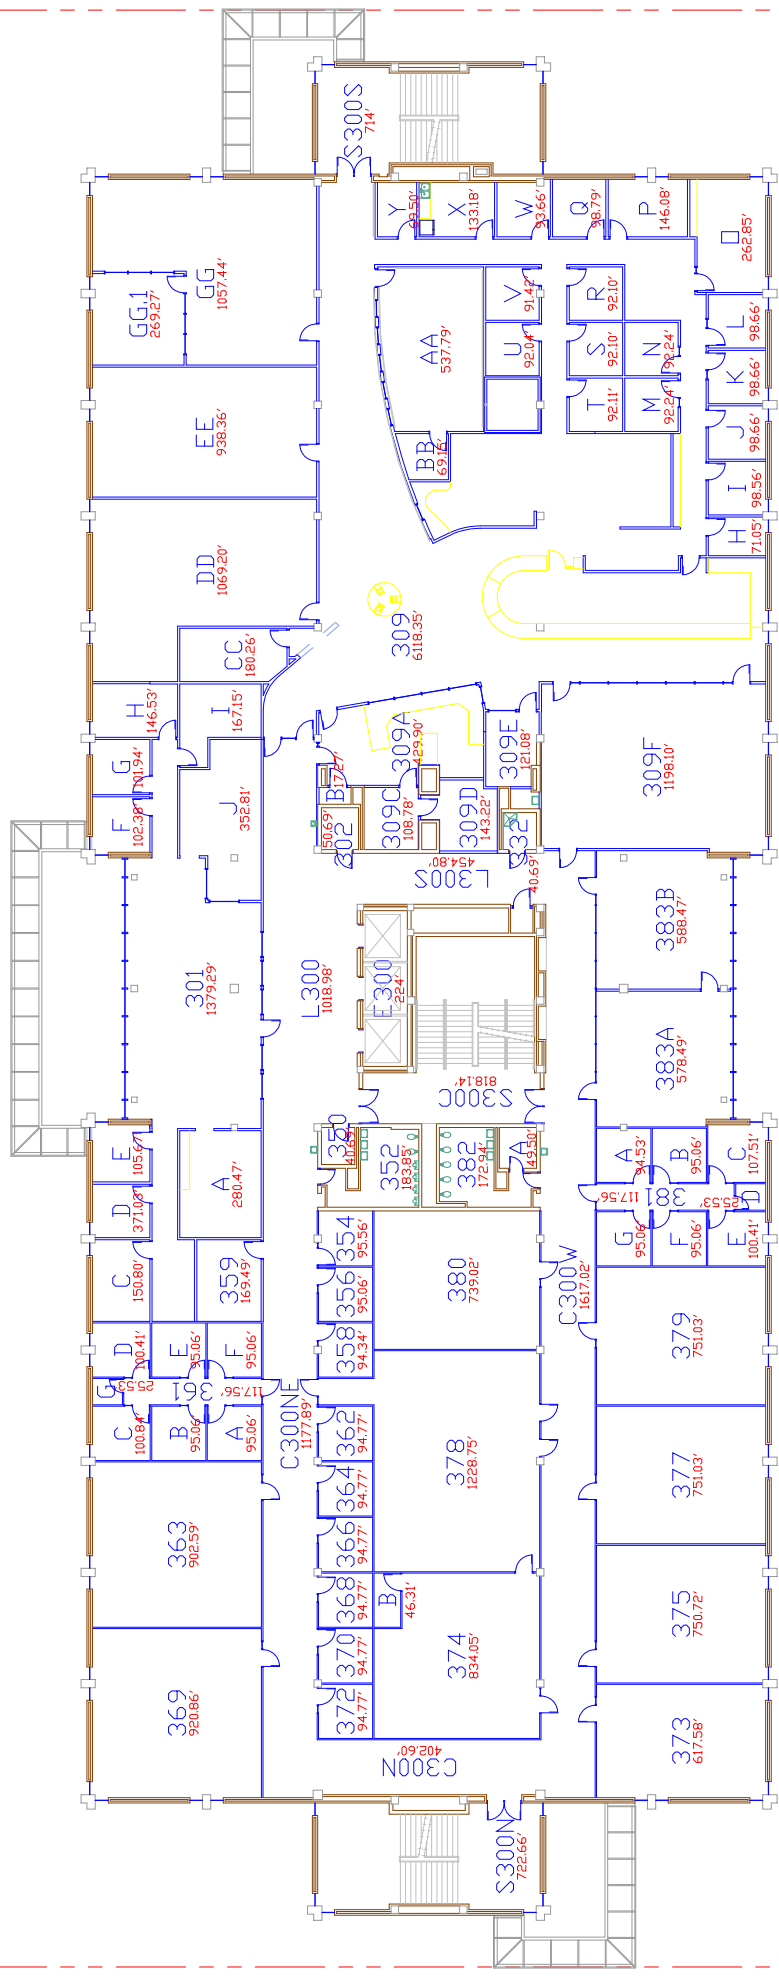

ARTS AND SCIENCES BUILDING (A&S)
 THIRD FLOOR PLAN
 BUILDING #001
 37212.97 SQUARE FEET

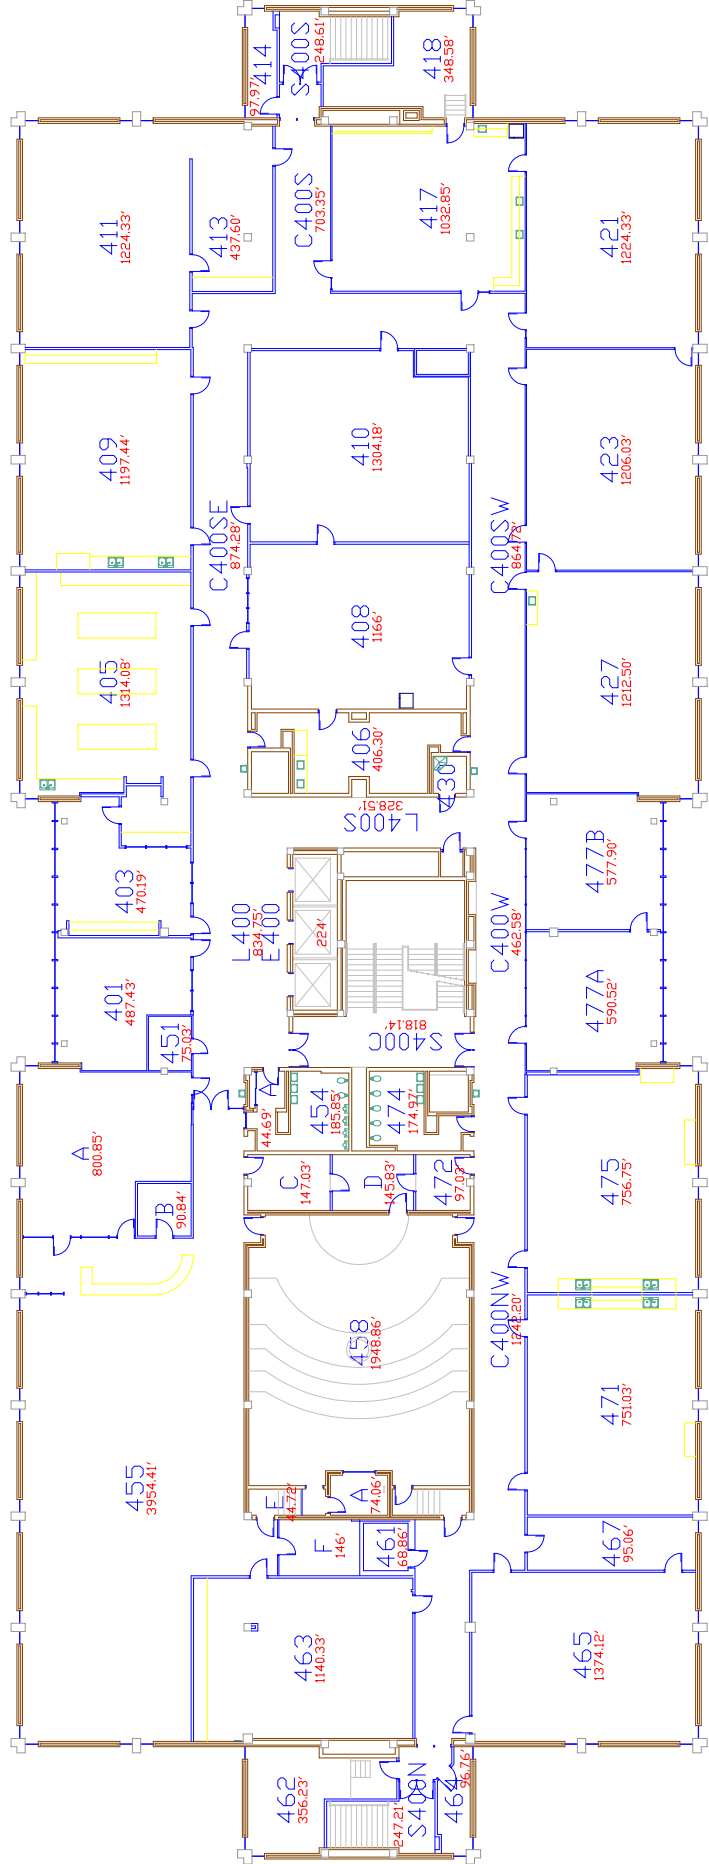

ARTS AND SCIENCES BUILDING (A&S)
 FOURTH FLOOR PLAN
 BUILDING #001
 37212.97 SQUARE FEET

L_{CW}
 08-06-10