


GANNON BUILDING (NORTH)  
 FIRST FLOOR PLAN  
 BUILDING #003D



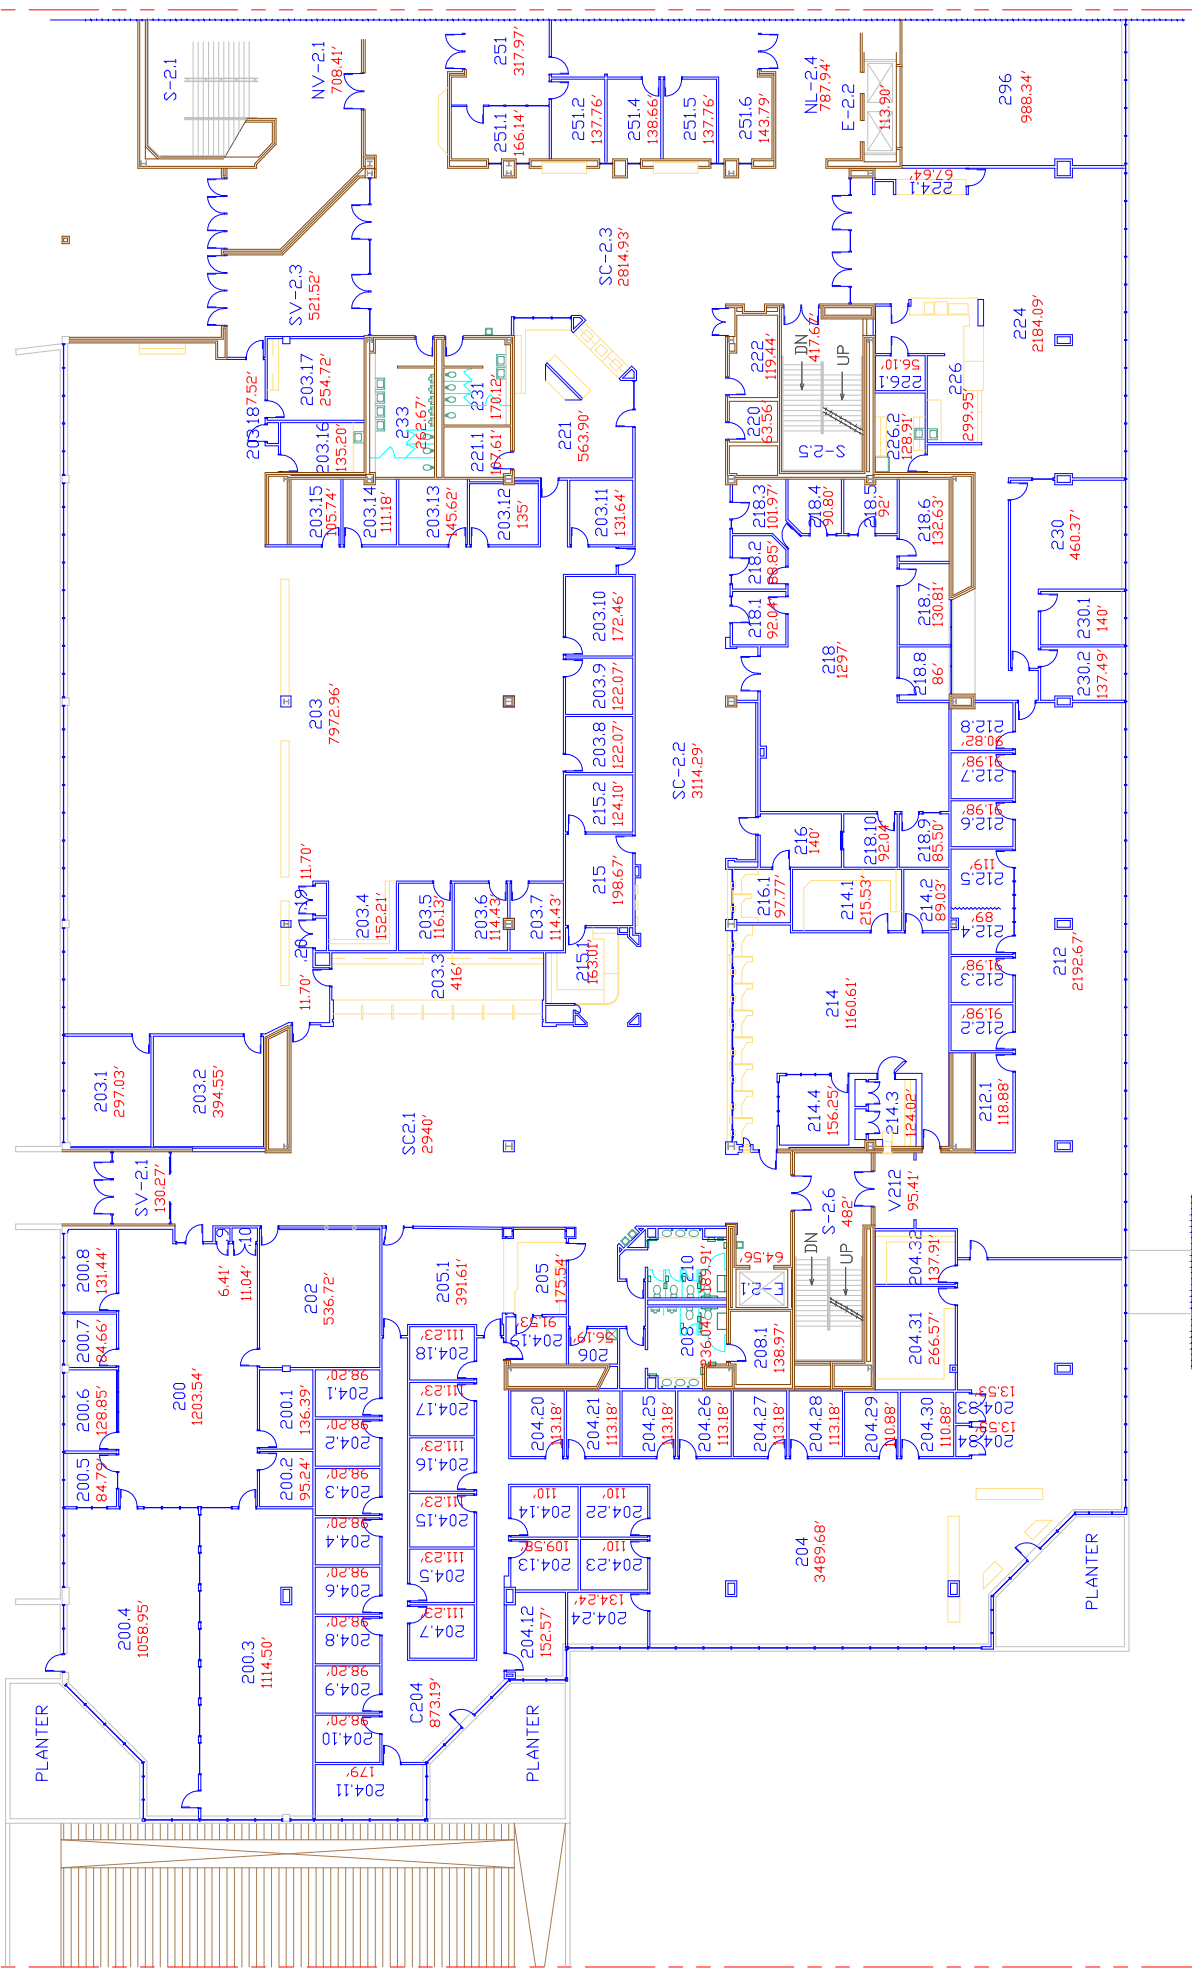

GANNON BUILDING (SOUTH)  
 SECOND FLOOR PLAN  
 BUILDING #003A

03-16-11